
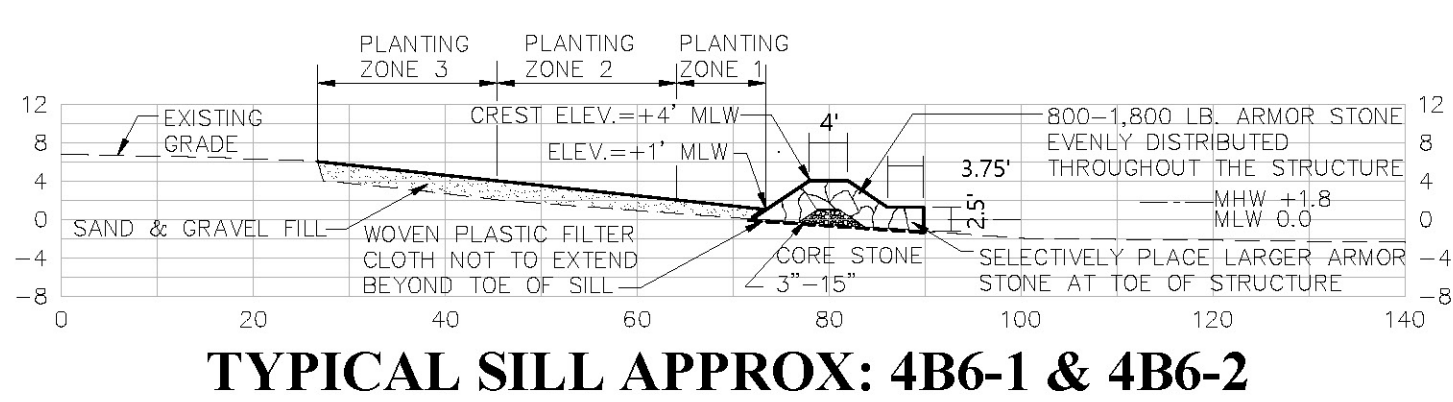
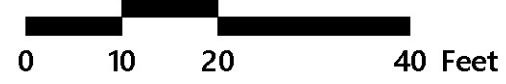
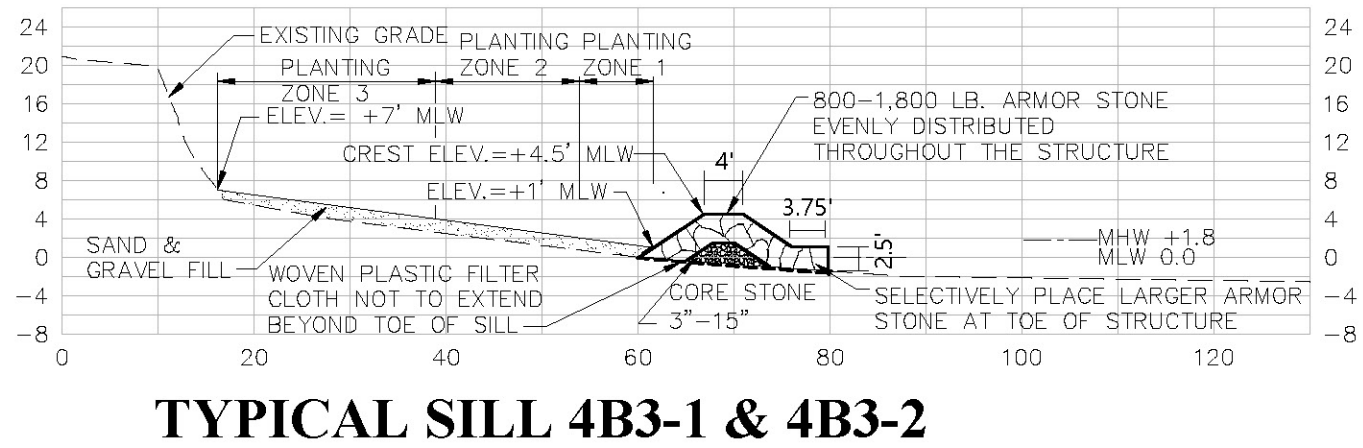
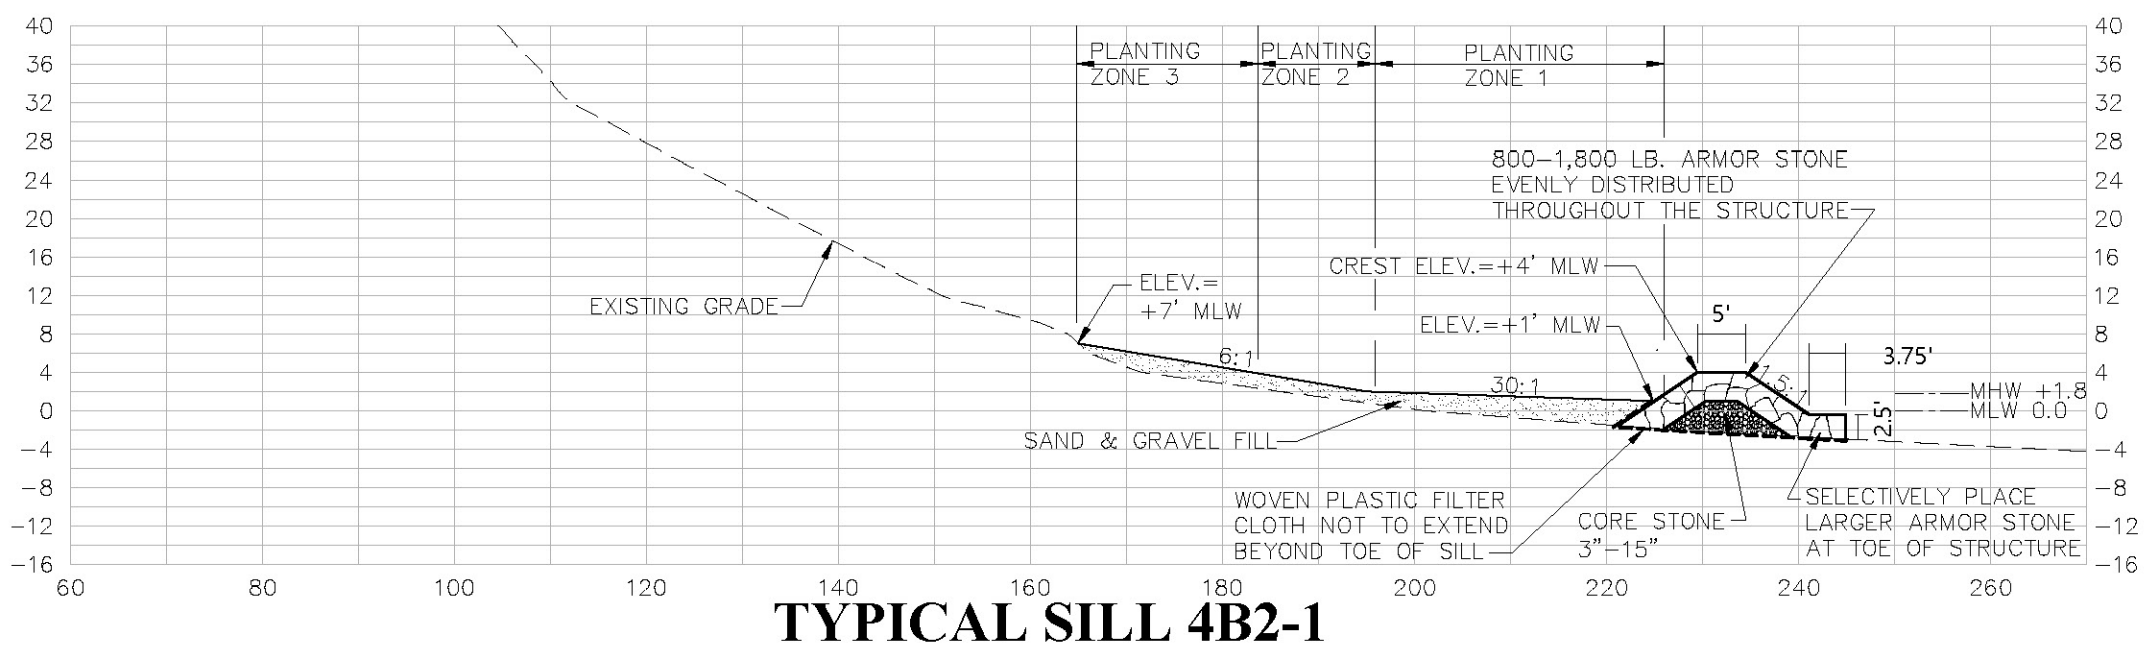
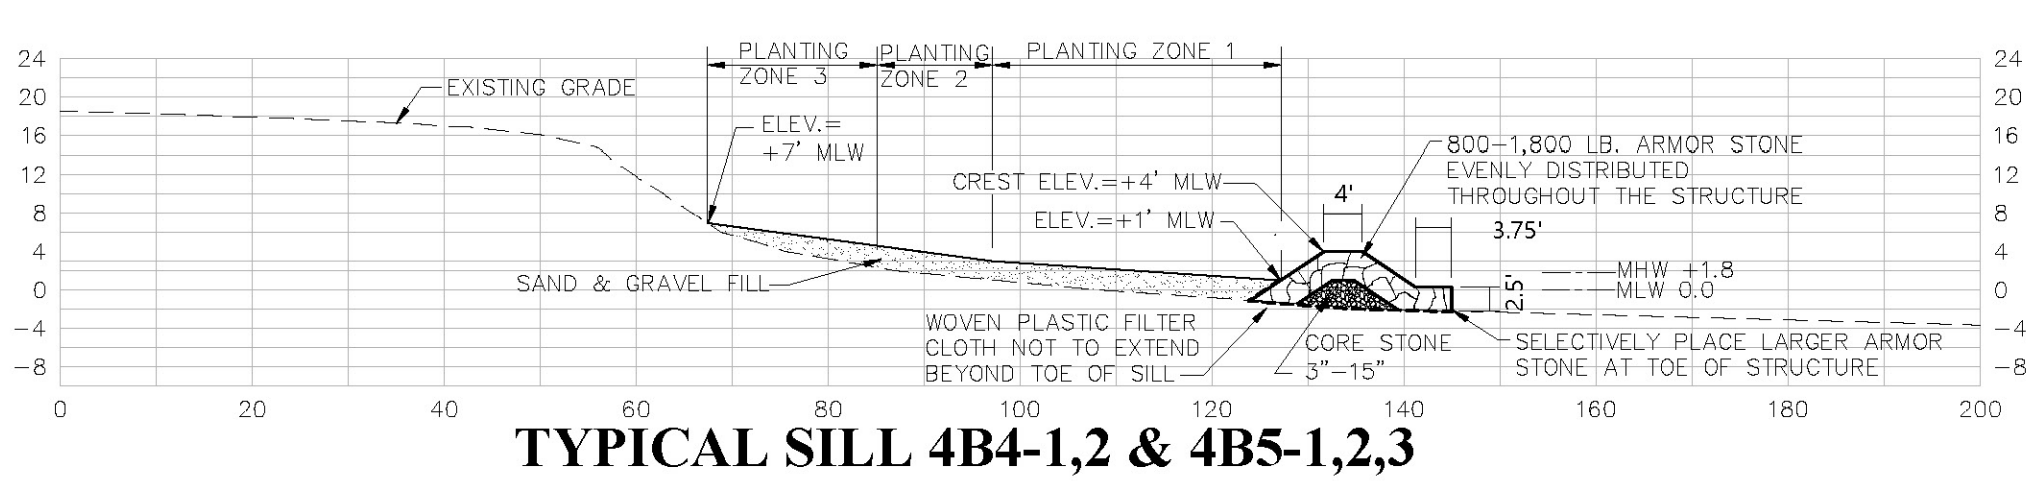
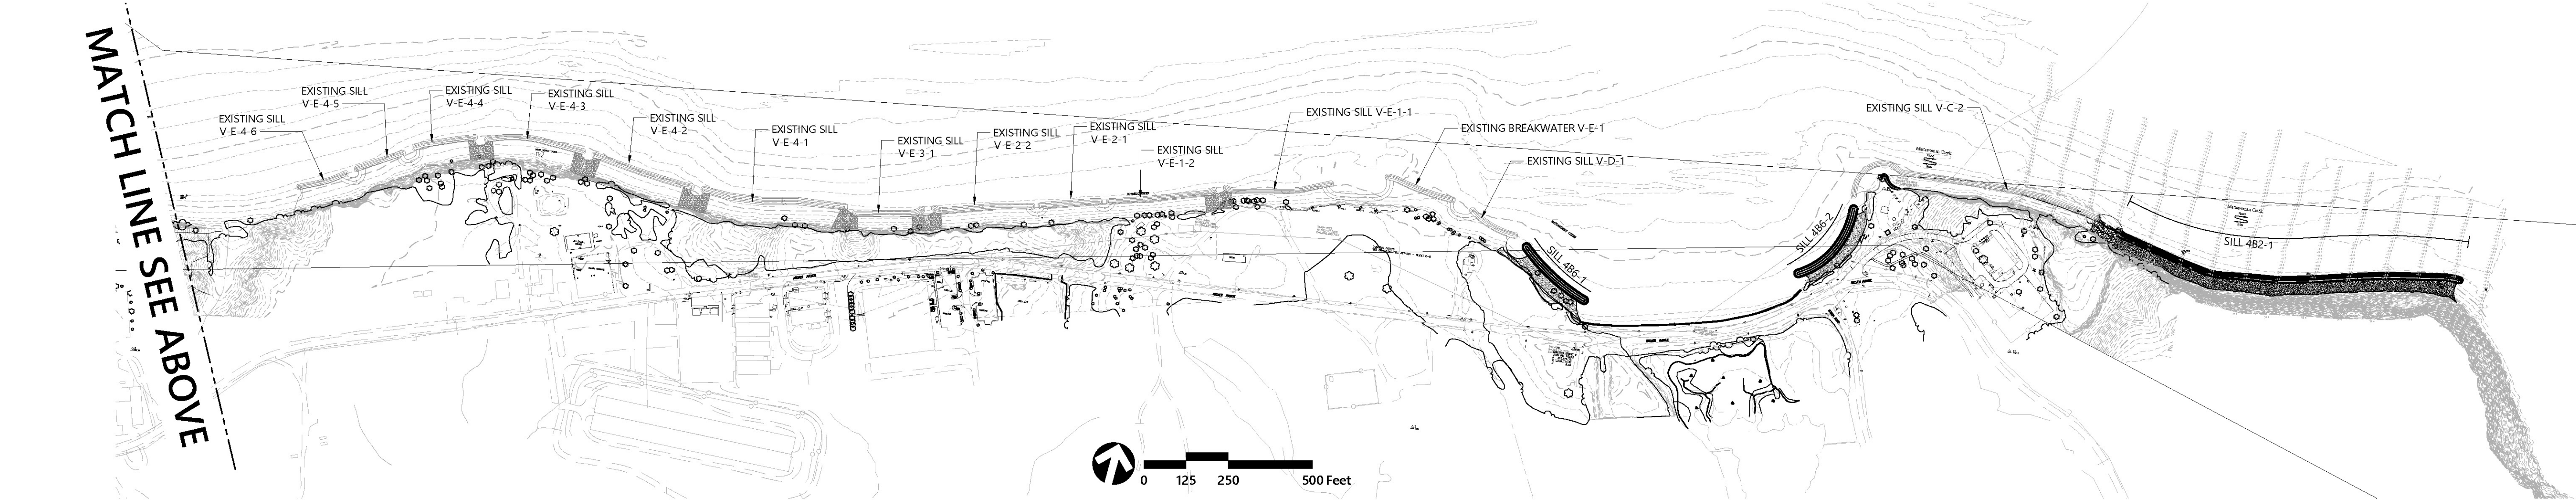


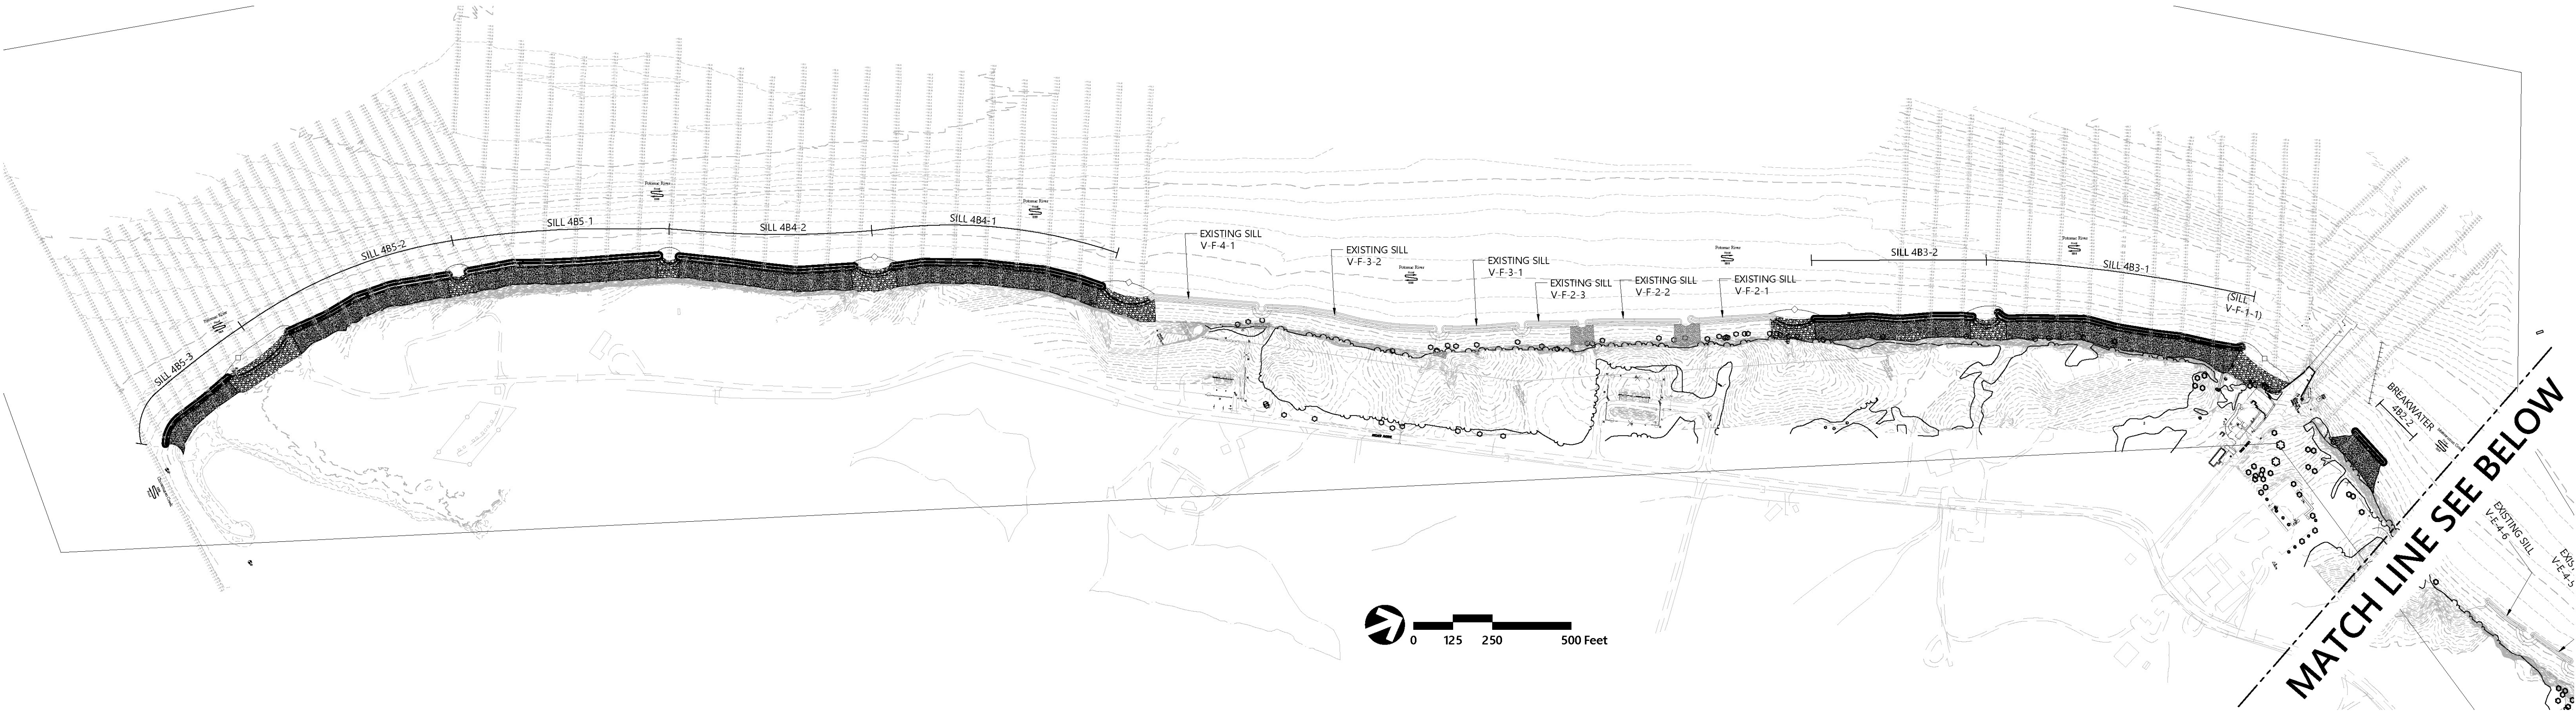

COASTLINE DESIGN, P.C.

Naval Support Facility
Phase 4B
Shoreline Restoration
Indian Head, Maryland

No.	Revision	Date	Appvd.
-----	----------	------	--------

Designed by	SH	Checked by	GGG
-------------	----	------------	-----

Issued for	Review	Date	January 31, 2023
------------	--------	------	------------------

Proposed Shoreline
Layout Plan
At Stump Neck

Drawing Number

C-1

Sheet

of 1

Project Number

2023-04